



G:\BLDG ASSET\170 ELIOT RIVER\MISC PLANNING\SITE CIRCULATION\DRAWING.DWG

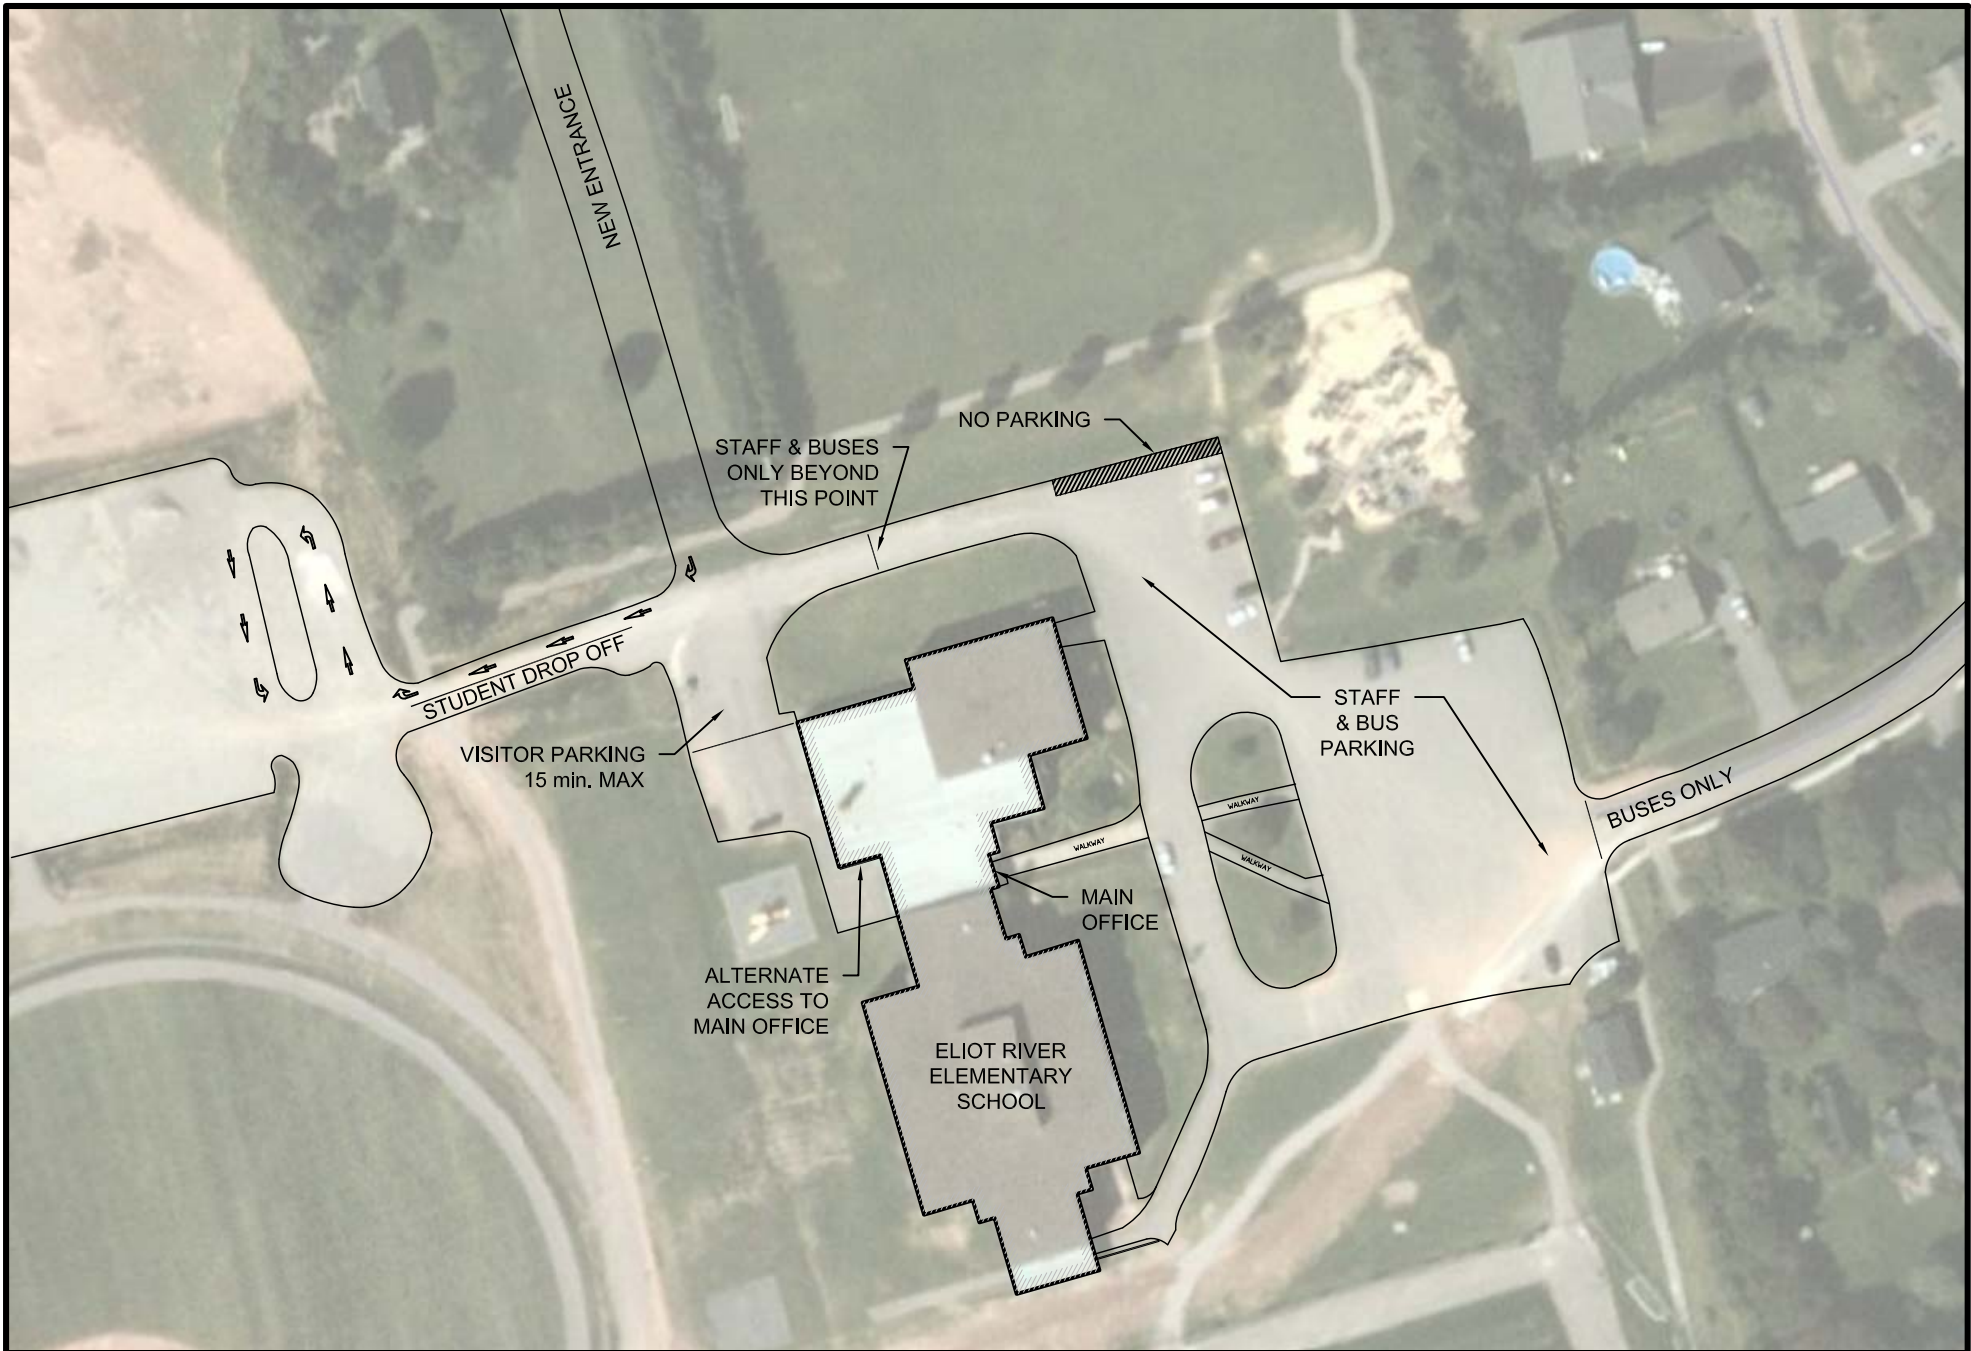

Project Title: <i>Eliot River Elementary School</i>				Drawing Title: <i>Site Circulation</i>		
	Date: October 2019	Dsgn By: NA	Drn By: ADR	Scale: 1:1250	Proj No.: 170 - --	Dwg No.: C1